


EAST ELEVATION
1/16" = 1'-0"

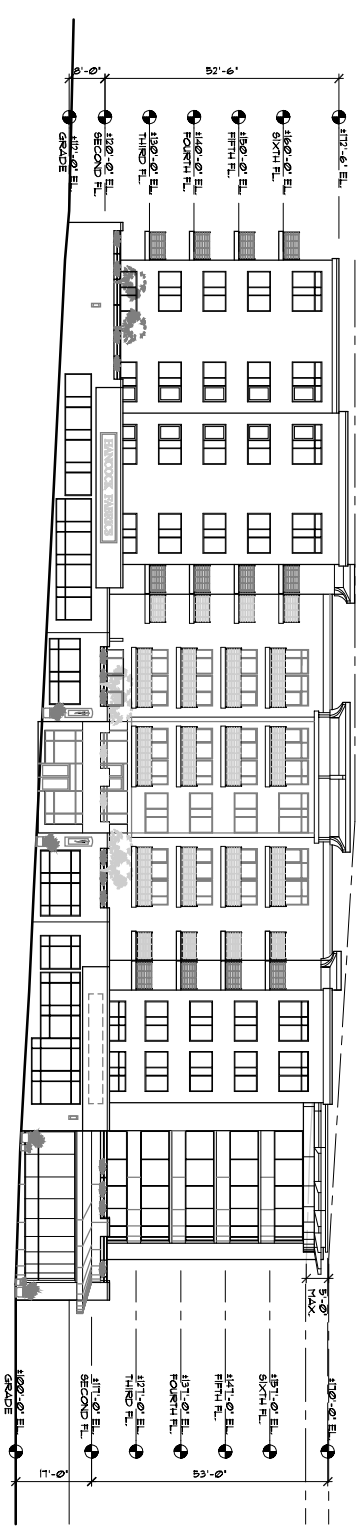

SOUTH ELEVATION
1/16" = 1'-0"

NOT PUBLISHED. ALL RIGHTS RESERVED. DRAWINGS, SPECIFICATIONS, SCHEDULES, DATA AND ARRANGEMENTS FOR THIS PROJECT BELONG TO ARCHITECT AND SHALL REMAIN THE PROPERTY OF ARCHITECT. NO PART HEREOF SHALL BE REPRODUCED, COPIED, ADAPTED, OR OTHERWISE TRANSMITTED IN ANY FORM OR BY ANY MEANS, ELECTRONIC OR MECHANICAL, INCLUDING PHOTOCOPYING, RECORDING, OR BY ANY INFORMATION STORAGE AND RETRIEVAL SYSTEM, WITHOUT THE WRITTEN CONSENT OF ARCHITECT. CONSULTANTS TO ARCHITECT SHALL OBTAIN WRITTEN CONSENT OF ARCHITECT BEFORE ANY REPRODUCTION OR TRANSMISSION OF THIS DOCUMENT. ARCHITECT'S ACCEPTANCE OF THESE RESTRICTIONS.



CLIENT:
NORTHWESTERN RESOURCE MANAGEMENT GROUP
19036 BALLINGER WAY NE #3A
SHORELINE, WA 98155

PROJECT:
WEST SEATTLE MIXED-USE
SEATTLE, WA

DATE	ISSUED DESCRIPTION	REV.
04/15/05	PRELIMINARY DRAWINGS	

DATE	ISSUED DESCRIPTION	REV.
04/15/05	PRELIMINARY DRAWINGS	

PREPARED BY: PROVISIONS
CHECKED BY: [Signature]
DATE: 04/15/05

A3
BUILDING ELEVATIONS

OF X SHEETS